


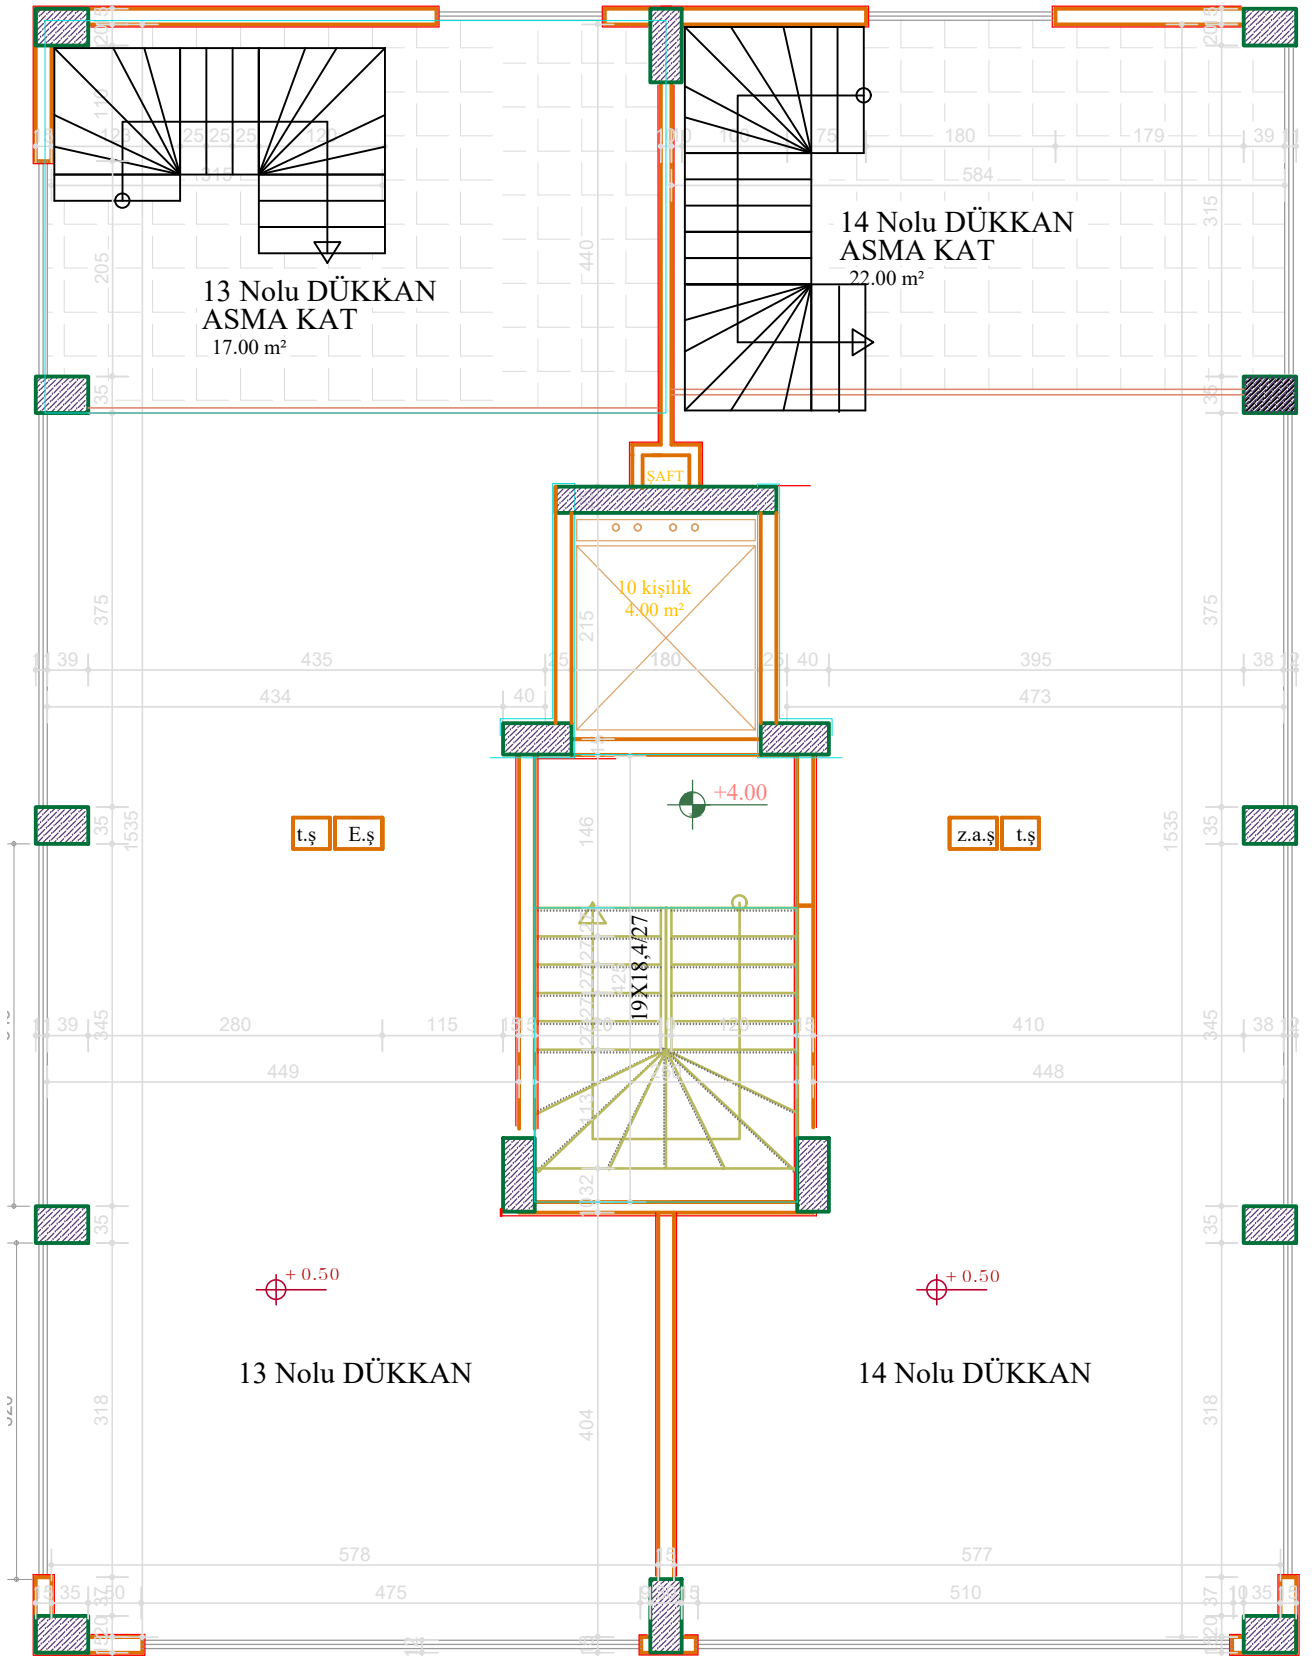

ASMA KAT PLANI ÖLÇEK : 1 / 50